

MAIN FLOOR
SCALE: 1/4" = 1'-0"




THESE GENERAL DRAWINGS ARE NOT PRODUCED BY AN ARCHITECT OR ENGINEER. ANY QUESTIONS CONSULT AN ARCHITECT OR ENGINEER. THESE DRAWINGS ARE NOT TO BE USED FOR CONSTRUCTION OR ANY OTHER PURPOSES WITHOUT THE WRITTEN PERMISSION OF J6 PRO DRAFT, INC. FOR SITE CONDITIONS, CLAIMS OR DAMAGES ARISING FROM ERRORS, OMISSIONS, DEFECTS OF THESE DRAWINGS.

LOT 3 SENG MEADOWS 2022
3 CAR GARAGE REVISION

REVISIONS



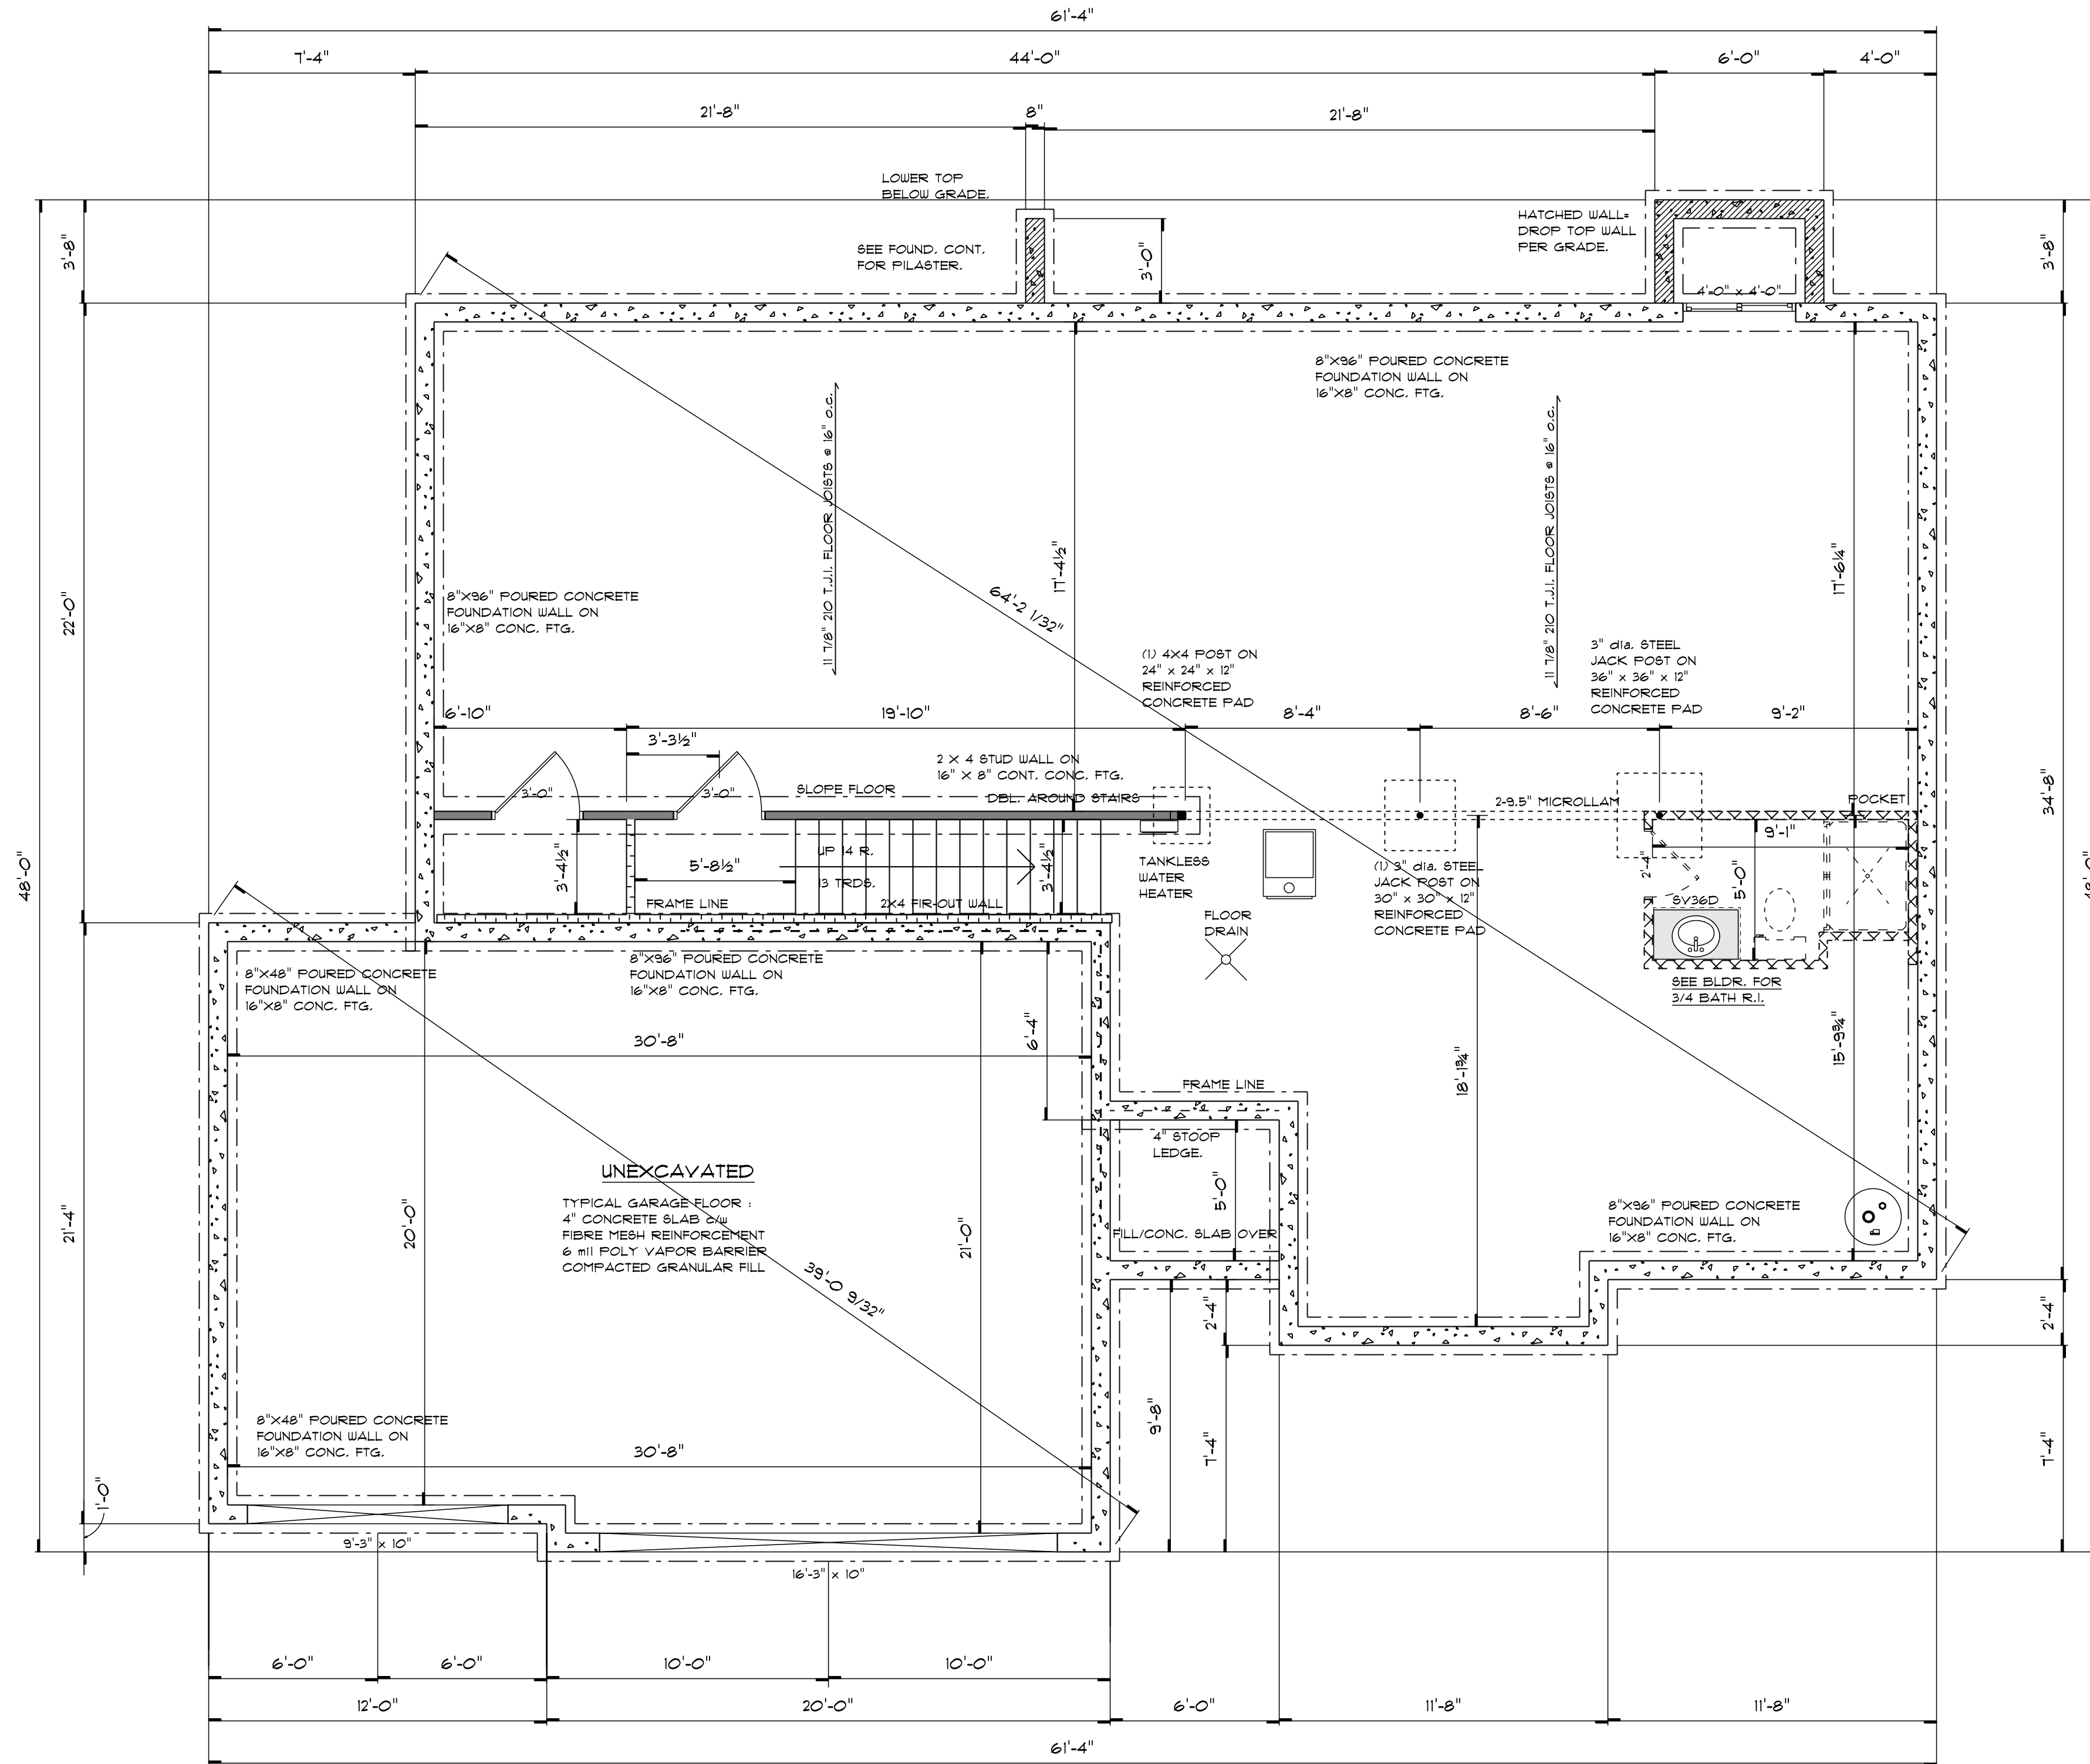

FOUNDATION
SCALE: 1/4" = 1'-0"



THESE GENERAL DRAWINGS ARE NOT PRODUCED BY AN ARCHITECT OR ENGINEER. ANY QUESTIONS CONSULT AN ARCHITECT OR ENGINEER. WE DO NOT ASSUME LIABILITY FOR SITE CONDITIONS, CLAIMS OR DAMAGES ARISING FROM ERRORS, OMISSIONS, DEFECTS OF THESE DRAWINGS.

LOT 3 SENG MEADOWS 2022
3 CAR GARAGE REVISION

REVISIONS


2
4

FOUNDATION

MEMBER
A I B D
AMERICAN INSTITUTE OF BUILDING DESIGN




3-D FRONT CONCEPT VIEW

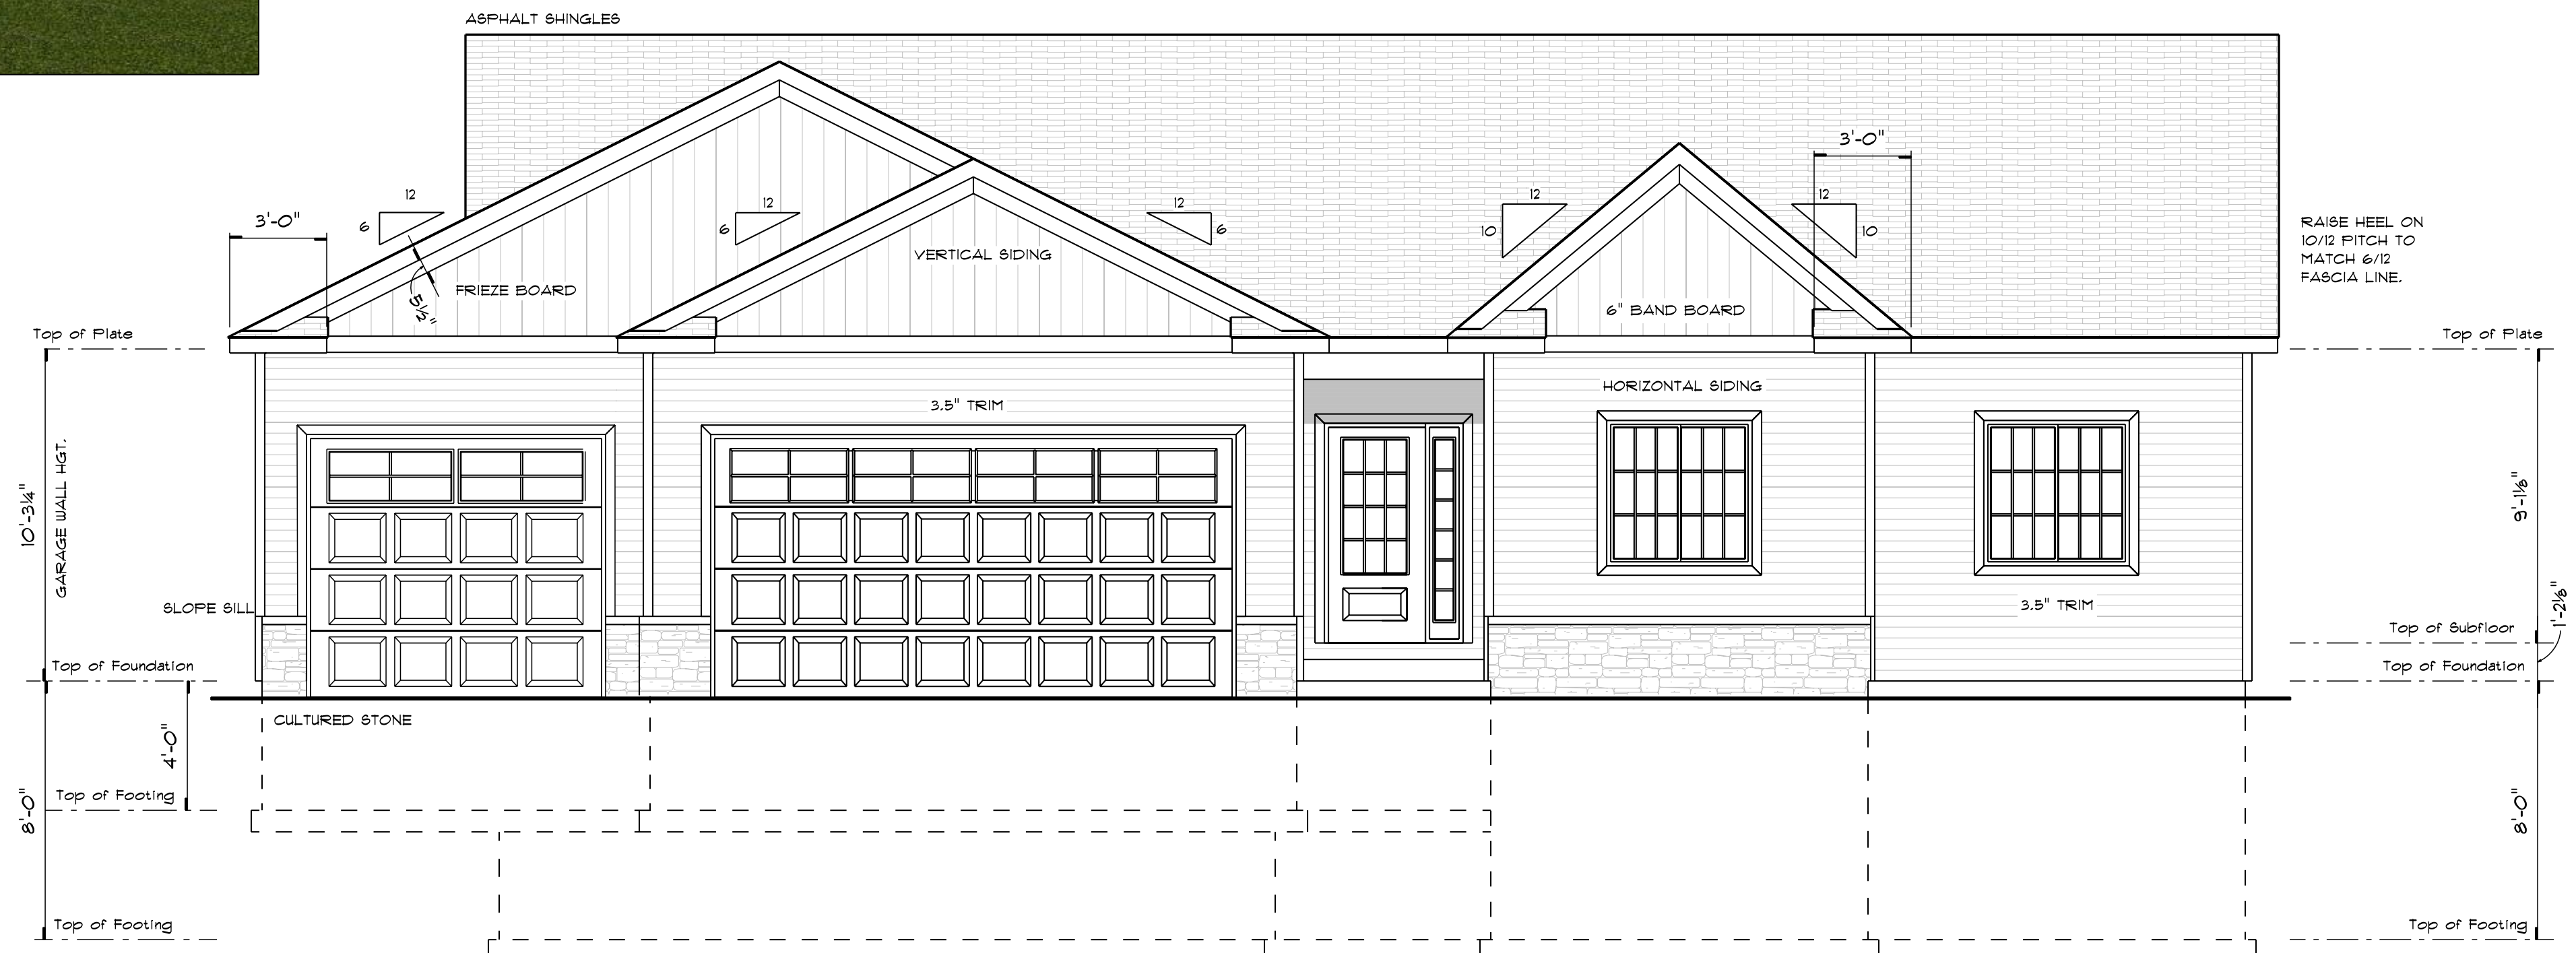

FRONT ELEVATION

SCALE: 1/4" = 1'-0"

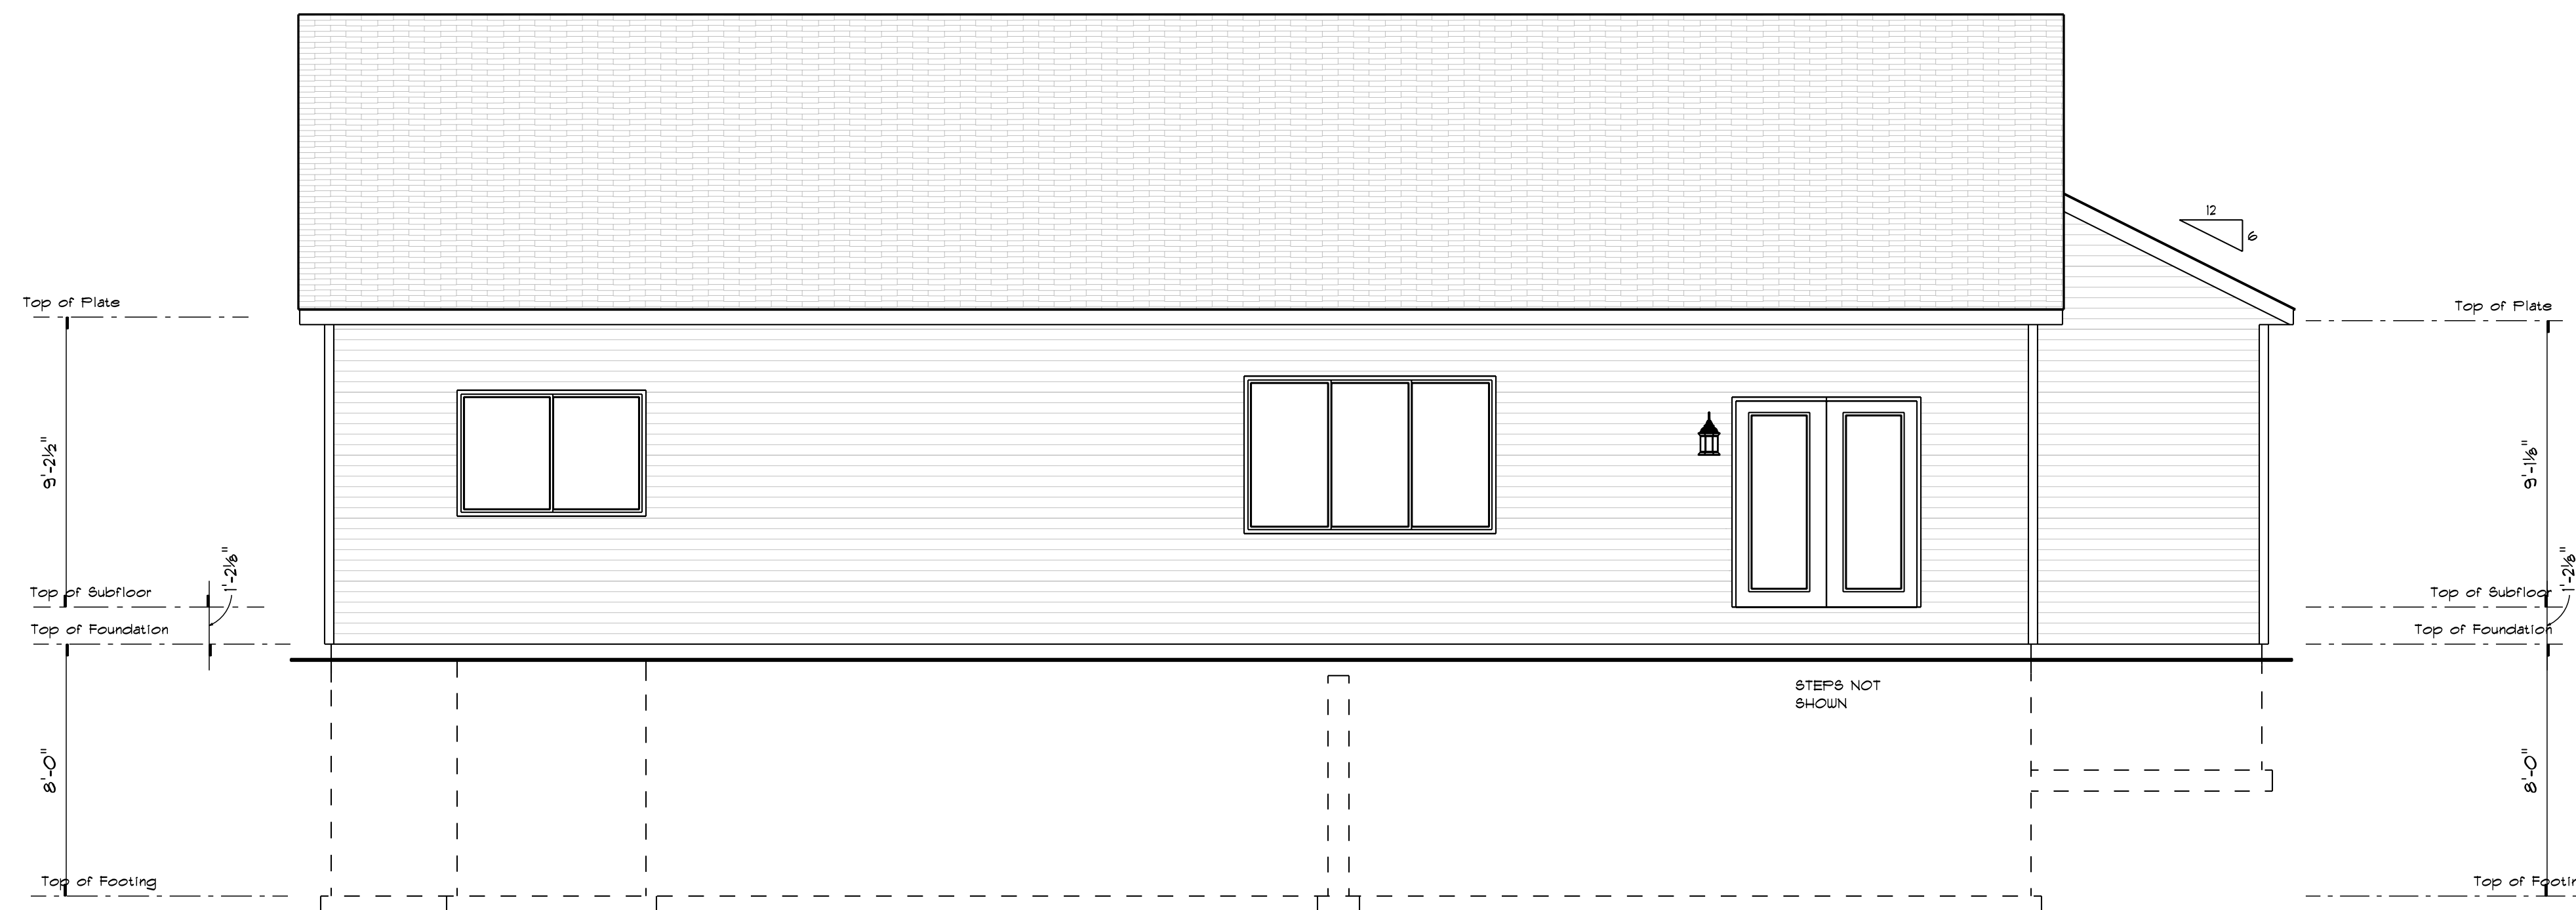

REAR ELEVATION

SCALE: 1/4" = 1'-0"

EXCELLENCE IN RESIDENTIAL DESIGNS
www.J&PProDraft.com
563-322-5621



THESE GENERAL DRAWINGS ARE NOT PRODUCED BY AN ARCHITECT OR ENGINEER. ANY QUESTIONS CONSULT AN ARCHITECT OR ENGINEER. THESE DRAWINGS ARE INTENDED TO DETERMINE GENERAL CONCEPTS AND QUALITY FOR SITE CONDITIONS, CLAIMS OR DAMAGES ARISING FROM ERRORS, OMISSIONS, DEFECTS OF THESE DRAWINGS.

LOT 3 SENG MEADOWS 2022
3 CAR GARAGE REVISION


REVISIONS

3
4

FRONT & REAR


MEMBER
A I B D
AMERICAN INSTITUTE OF BUILDING DESIGN



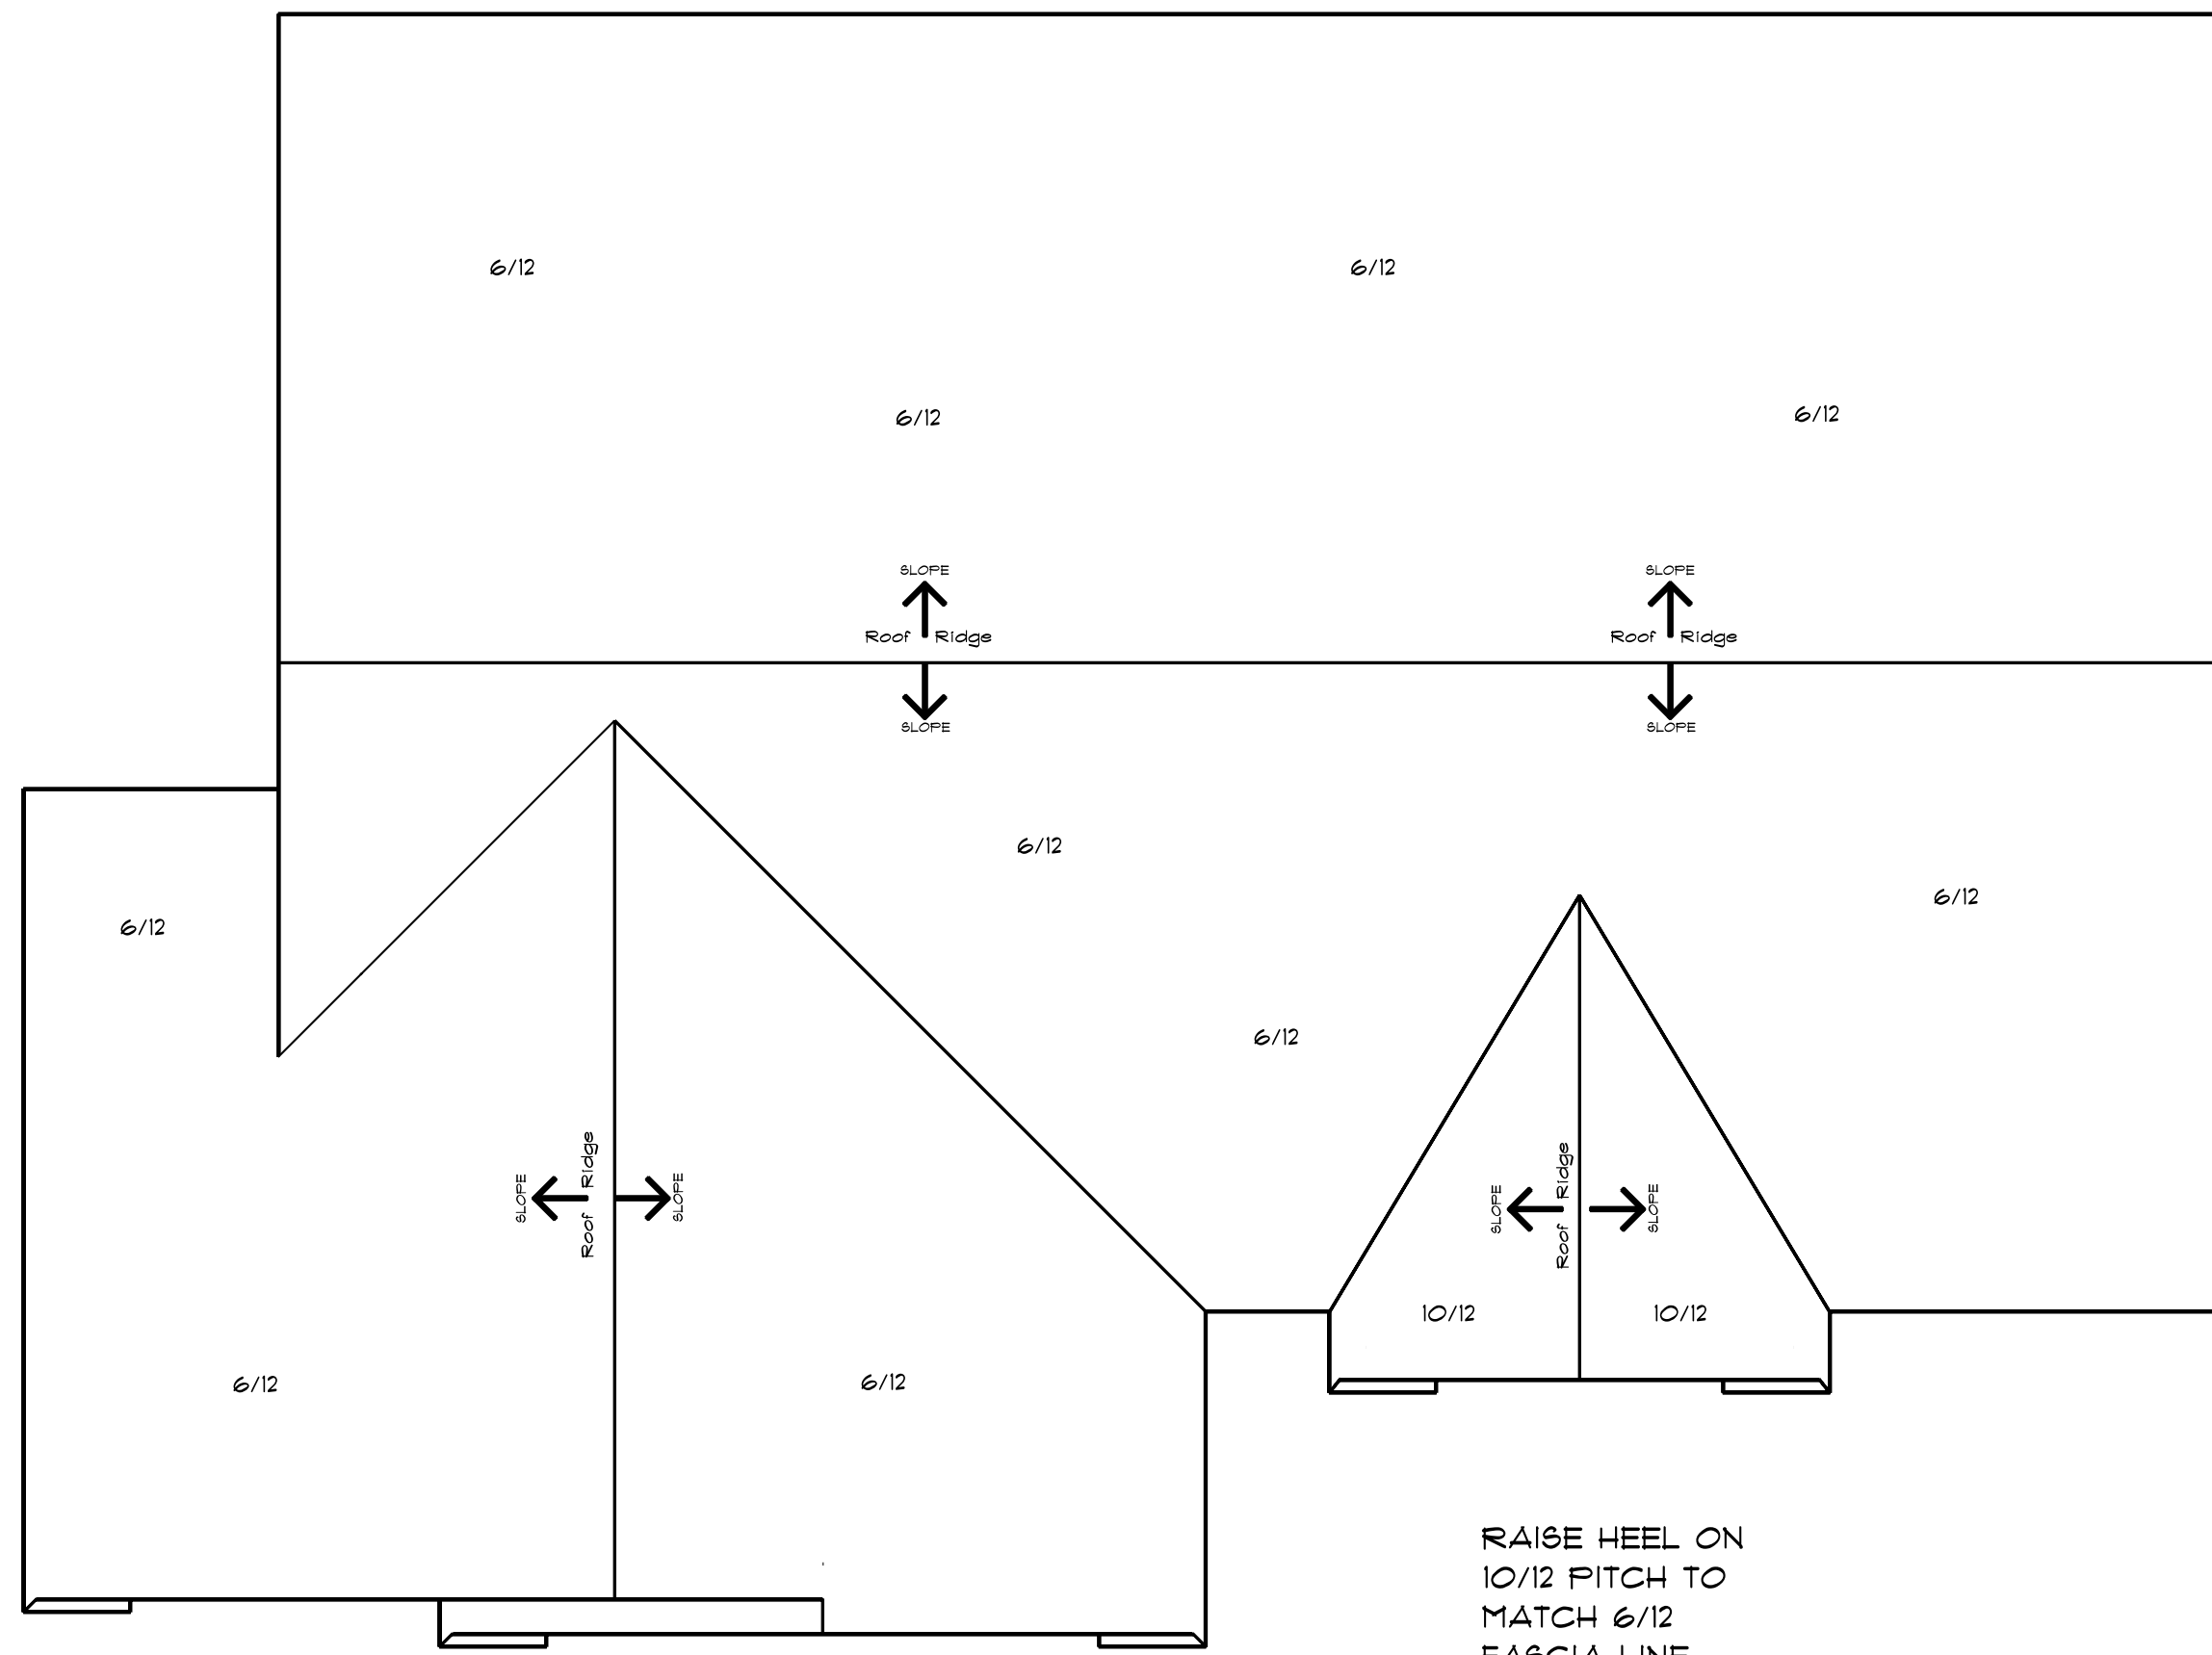


ROOF PLAN
SCALE: 3/16" = 1'-0"


RAISE HEEL ON 10/12 PITCH TO MATCH 6/12 FASCIA LINE.

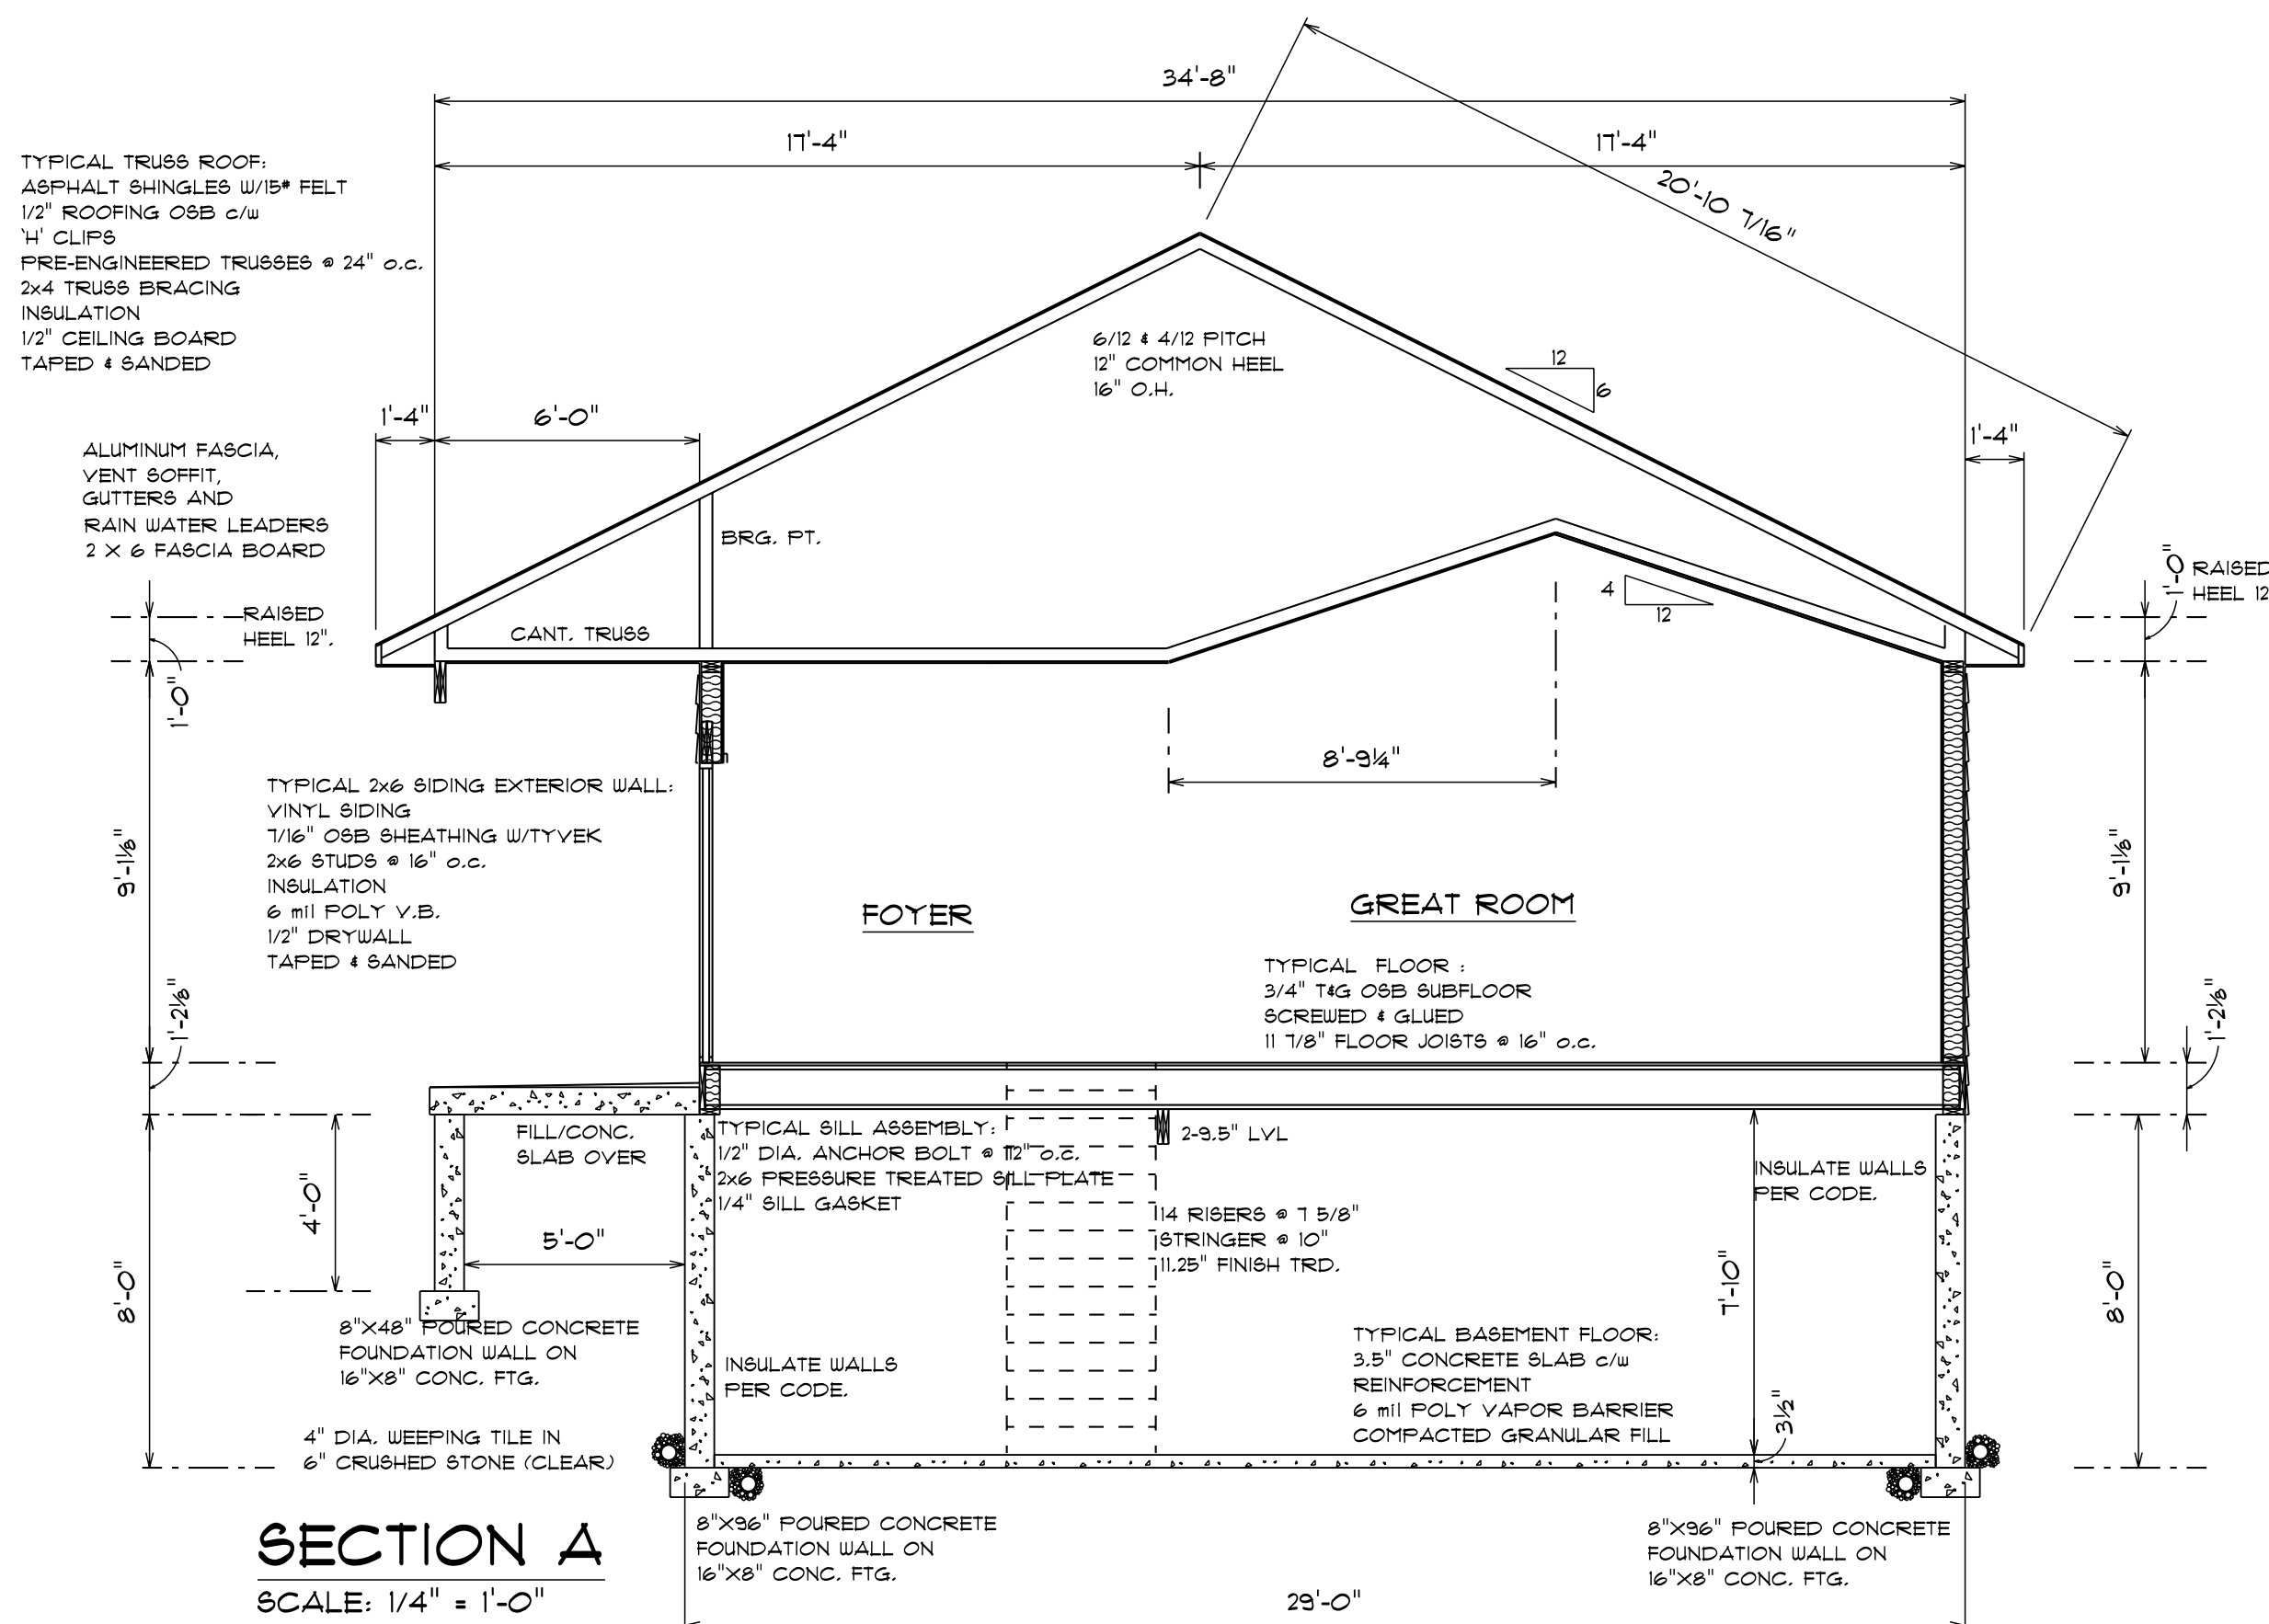

SECTION A
SCALE: 1/4" = 1'-0"

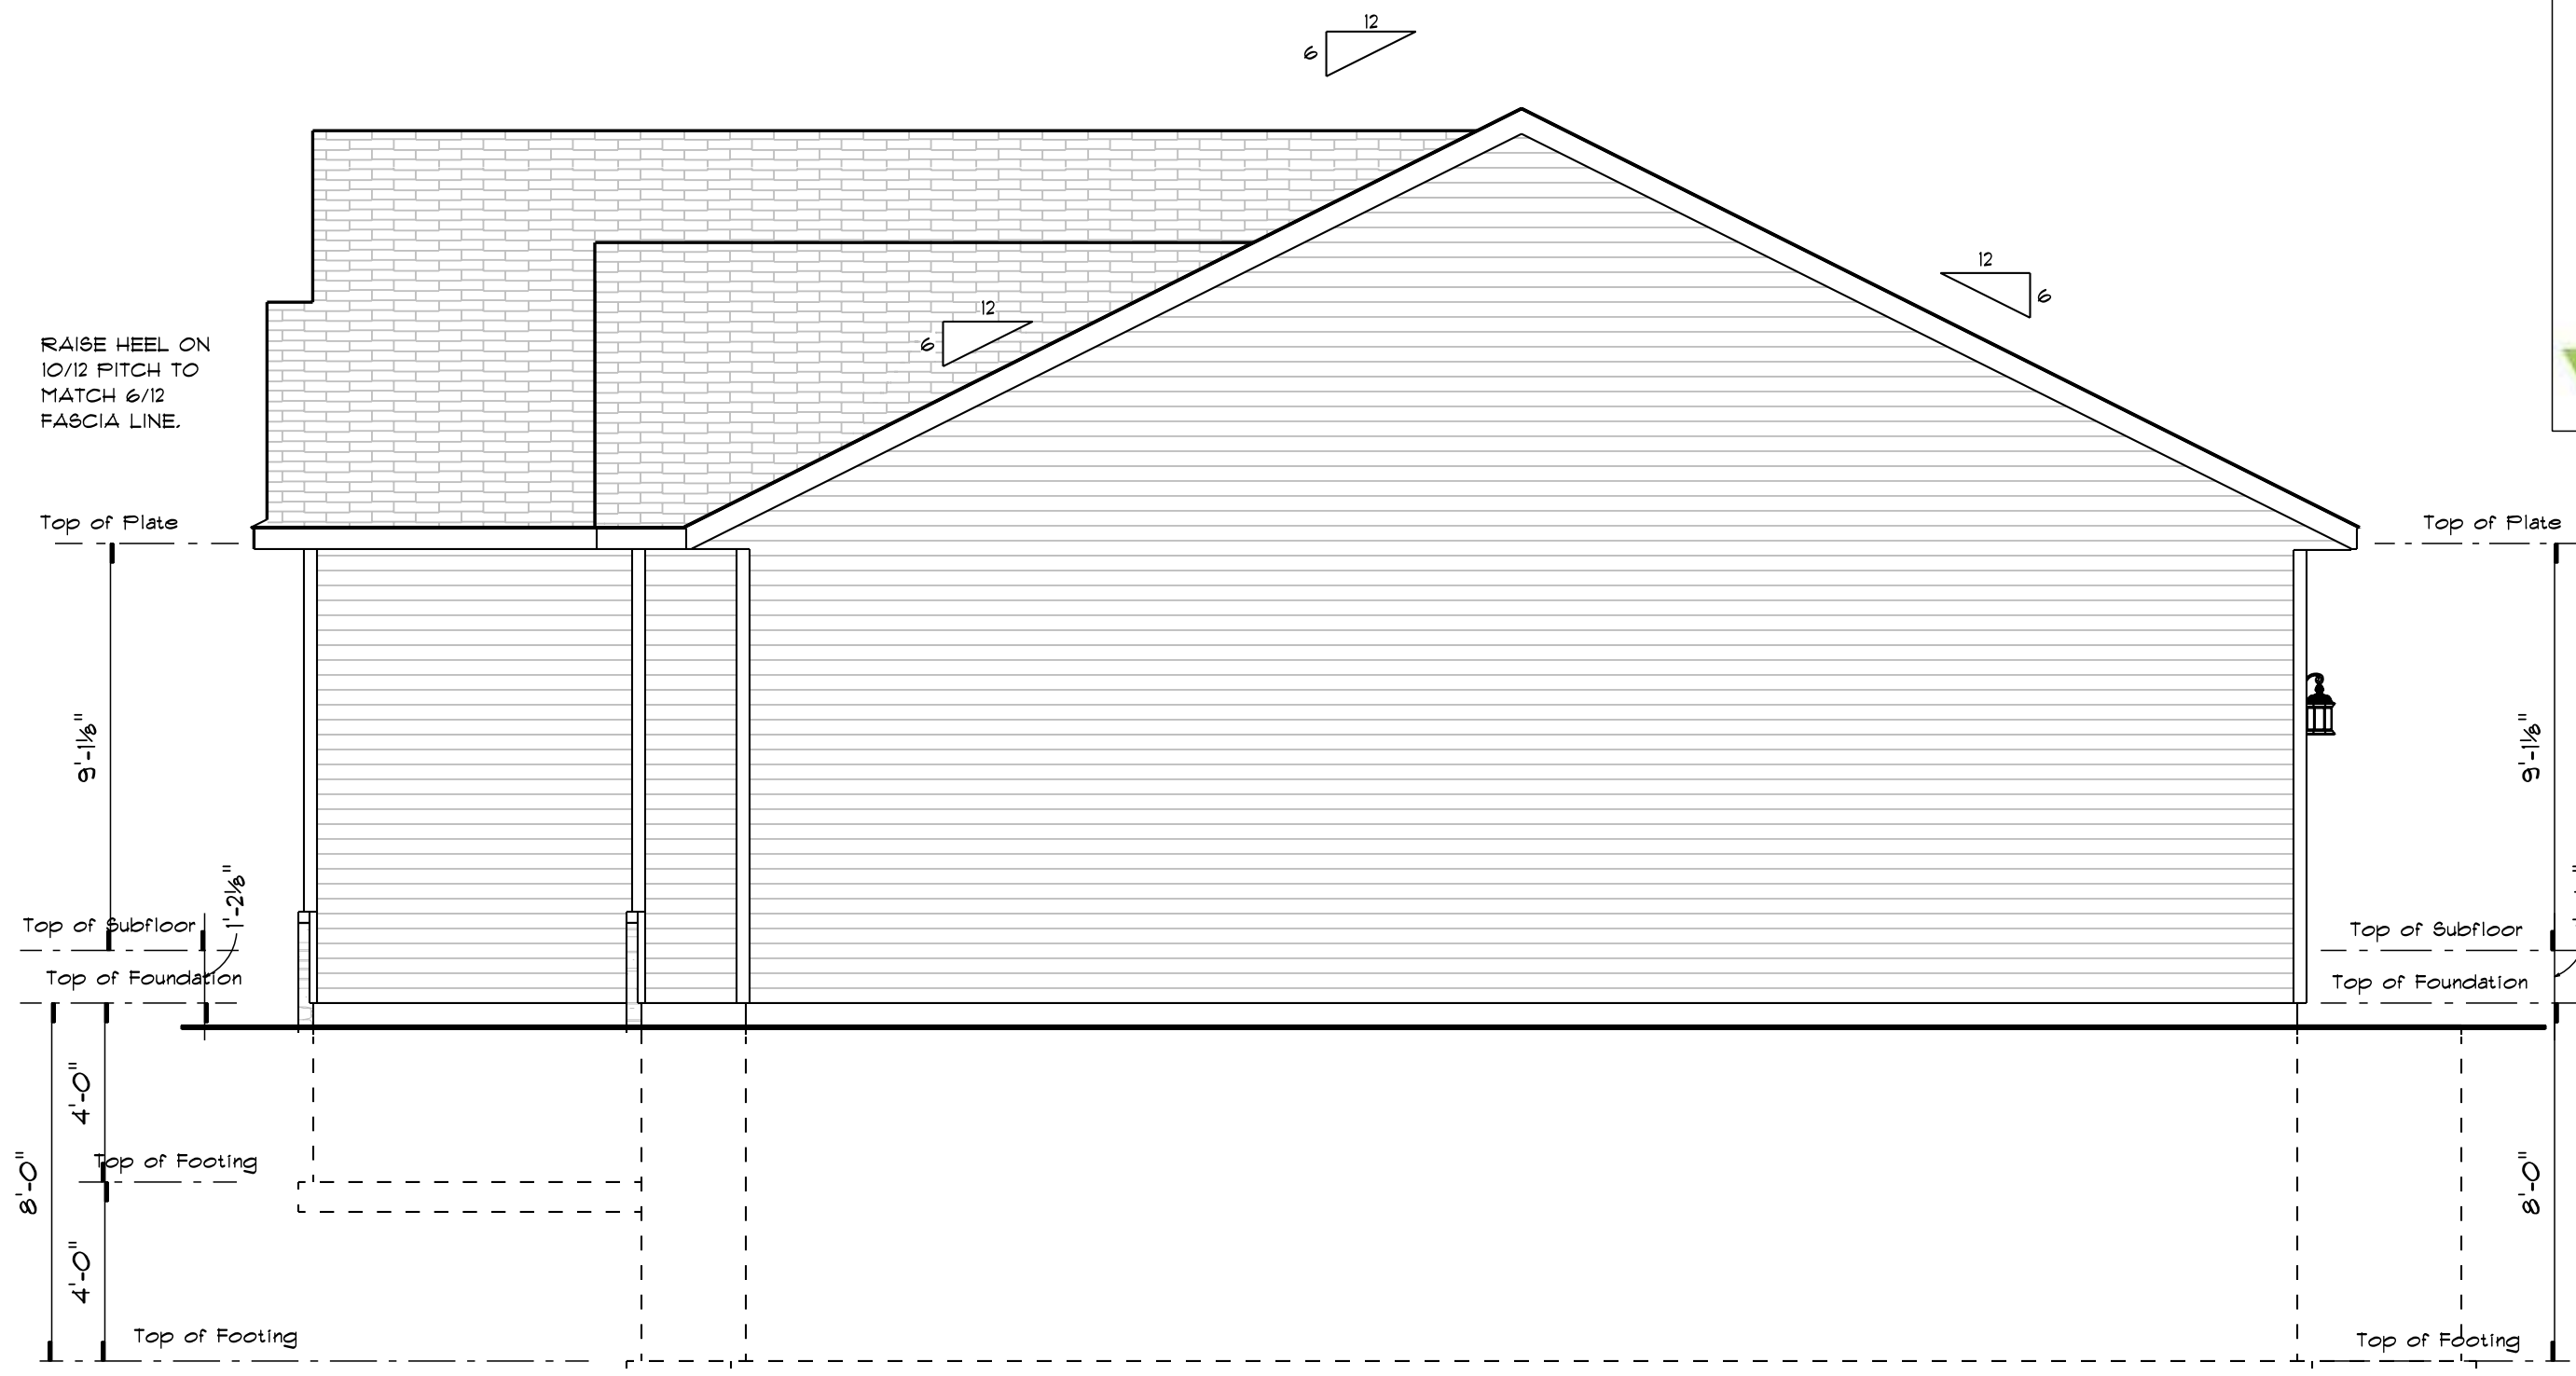

RIGHT ELEVATION
SCALE: 1/4" = 1'-0"

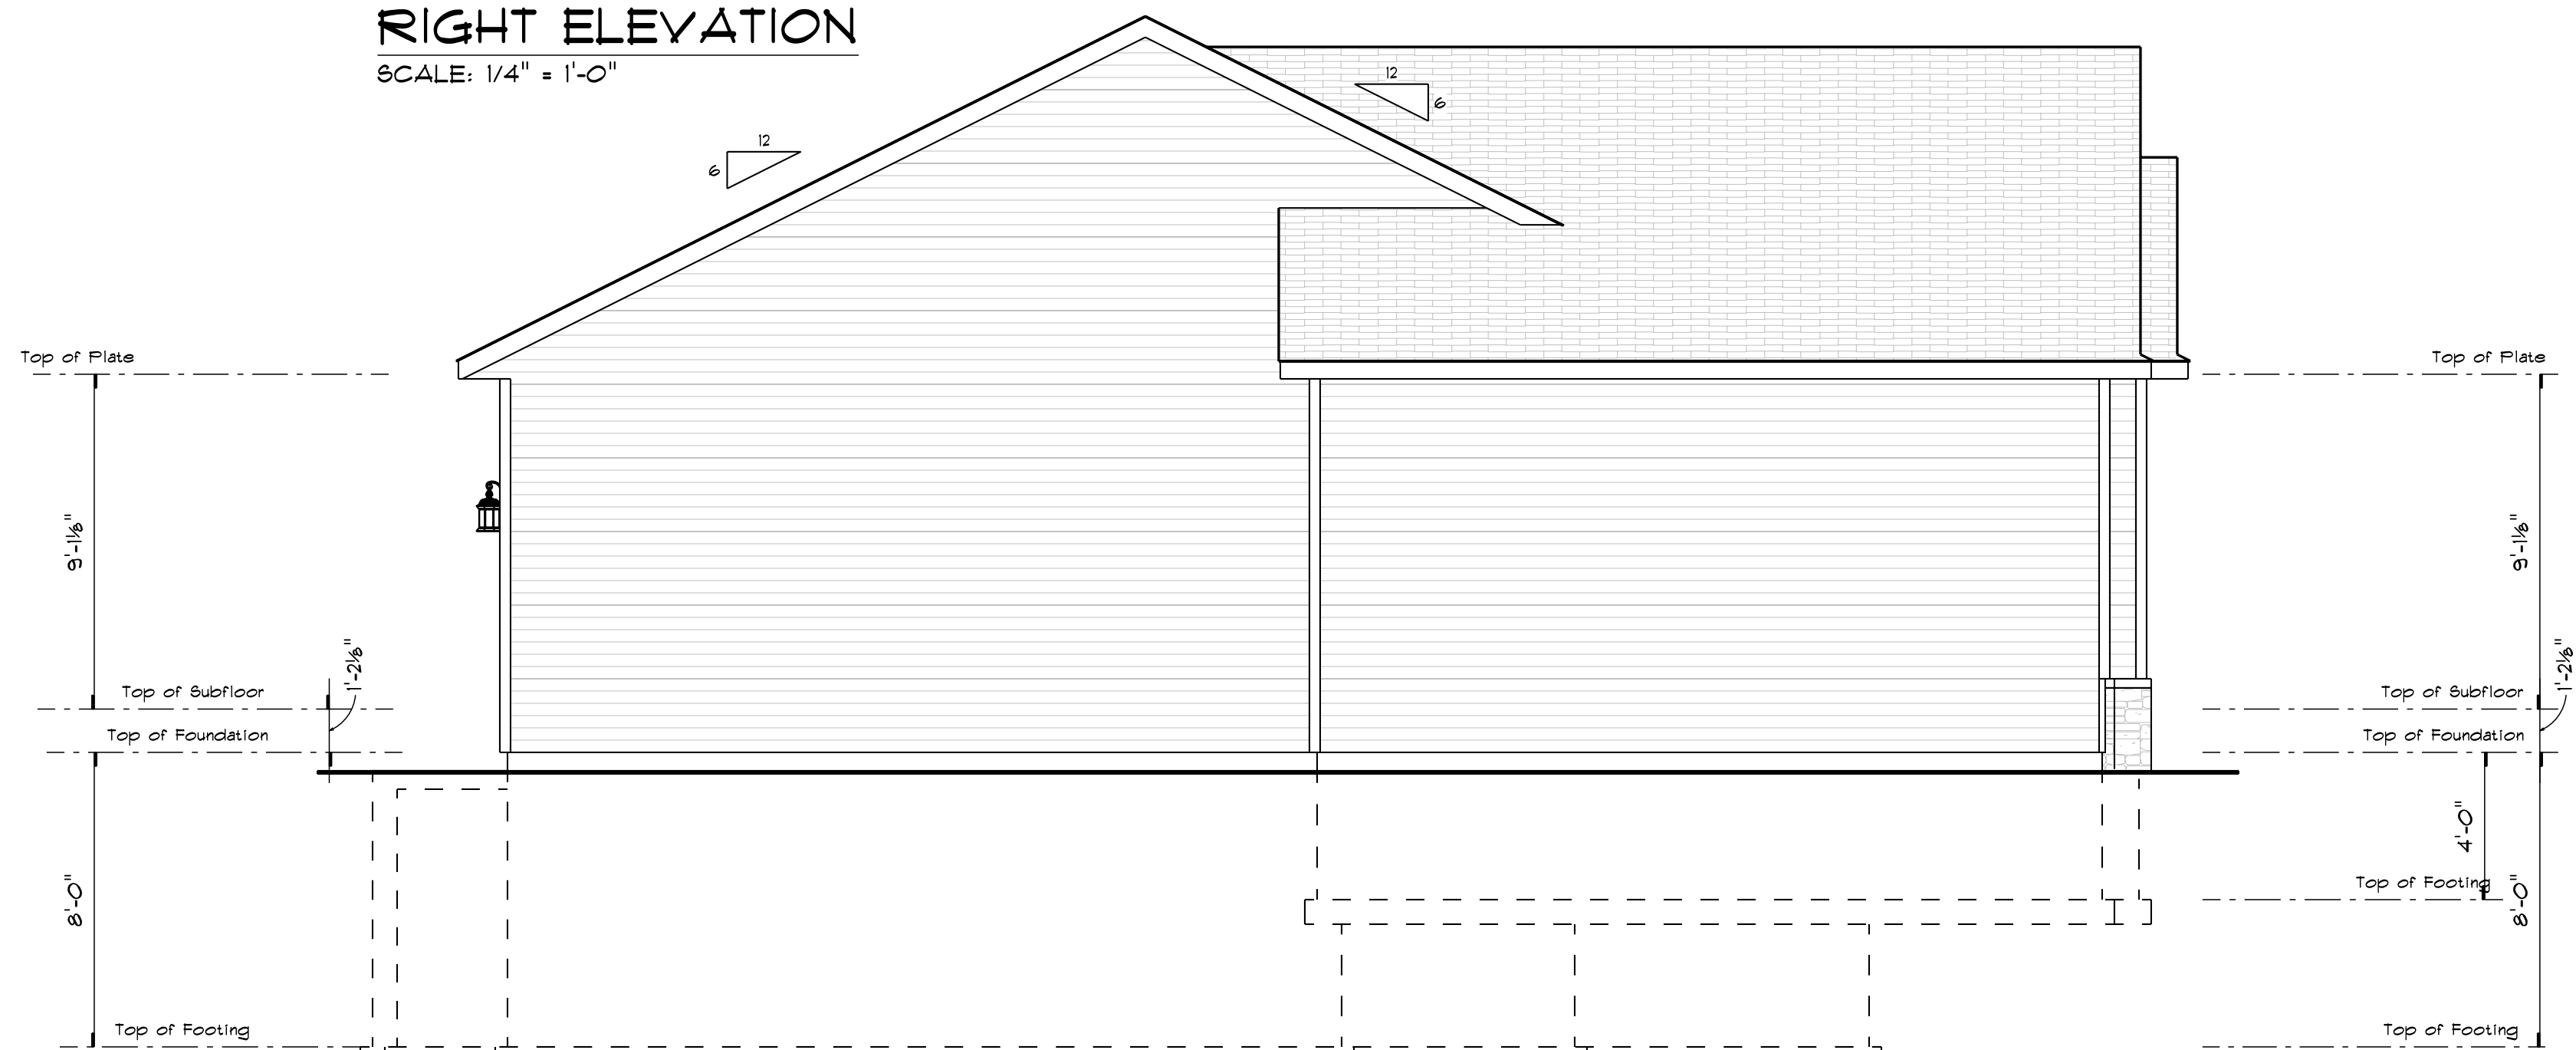

LEFT ELEVATION
SCALE: 1/4" = 1'-0"

EXCELLENCE IN RESIDENTIAL DESIGNS
www.J6ProDraft.com
563-322-5621



THESE GENERAL DRAWINGS ARE NOT PRODUCED BY AN ARCHITECT OR ENGINEER. ANY QUESTIONS CONSULT AN ARCHITECT OR ENGINEER. THESE DRAWINGS ARE NOT TO BE USED FOR CONSTRUCTION OR FOR ANY OTHER PURPOSES WITHOUT THE WRITTEN PERMISSION OF J&S PRO DRAFT, INC. FOR SITE CONDITIONS, CLAIMS OR DAMAGES ARISING FROM ERRORS, OMISSIONS, DEFECTS OF THESE DRAWINGS.

LOT 3 SENG MEADOWS 2022
3 CAR GARAGE REVISION

REVISIONS

4
4

SIDES & DETAIL

MEMBER
A I B D
AMERICAN INSTITUTE OF BUILDING DESIGN

